



Non-Profits Silent Auction

Demonstration Area

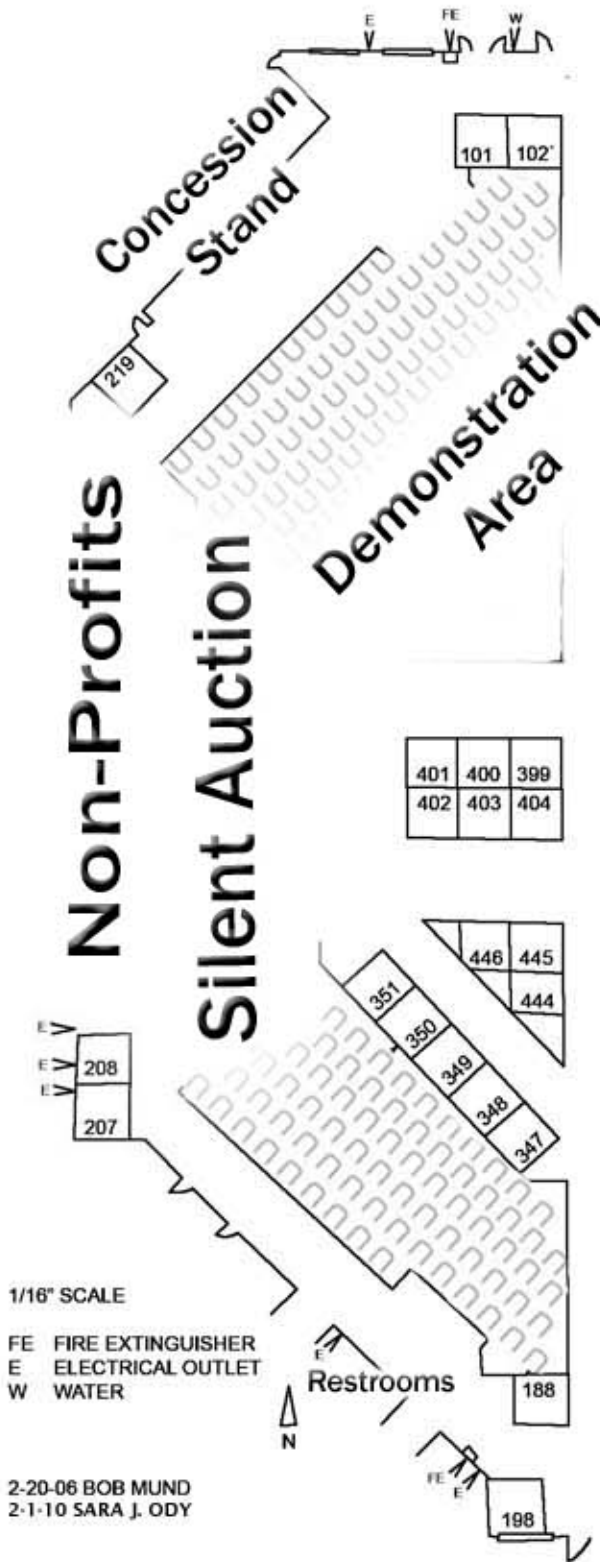

1/16" SCALE
 FE FIRE EXTINGUISHER
 E ELECTRICAL OUTLET
 W WATER

2-20-06 BOB MUND
 2-1-10 SARA J. ODY

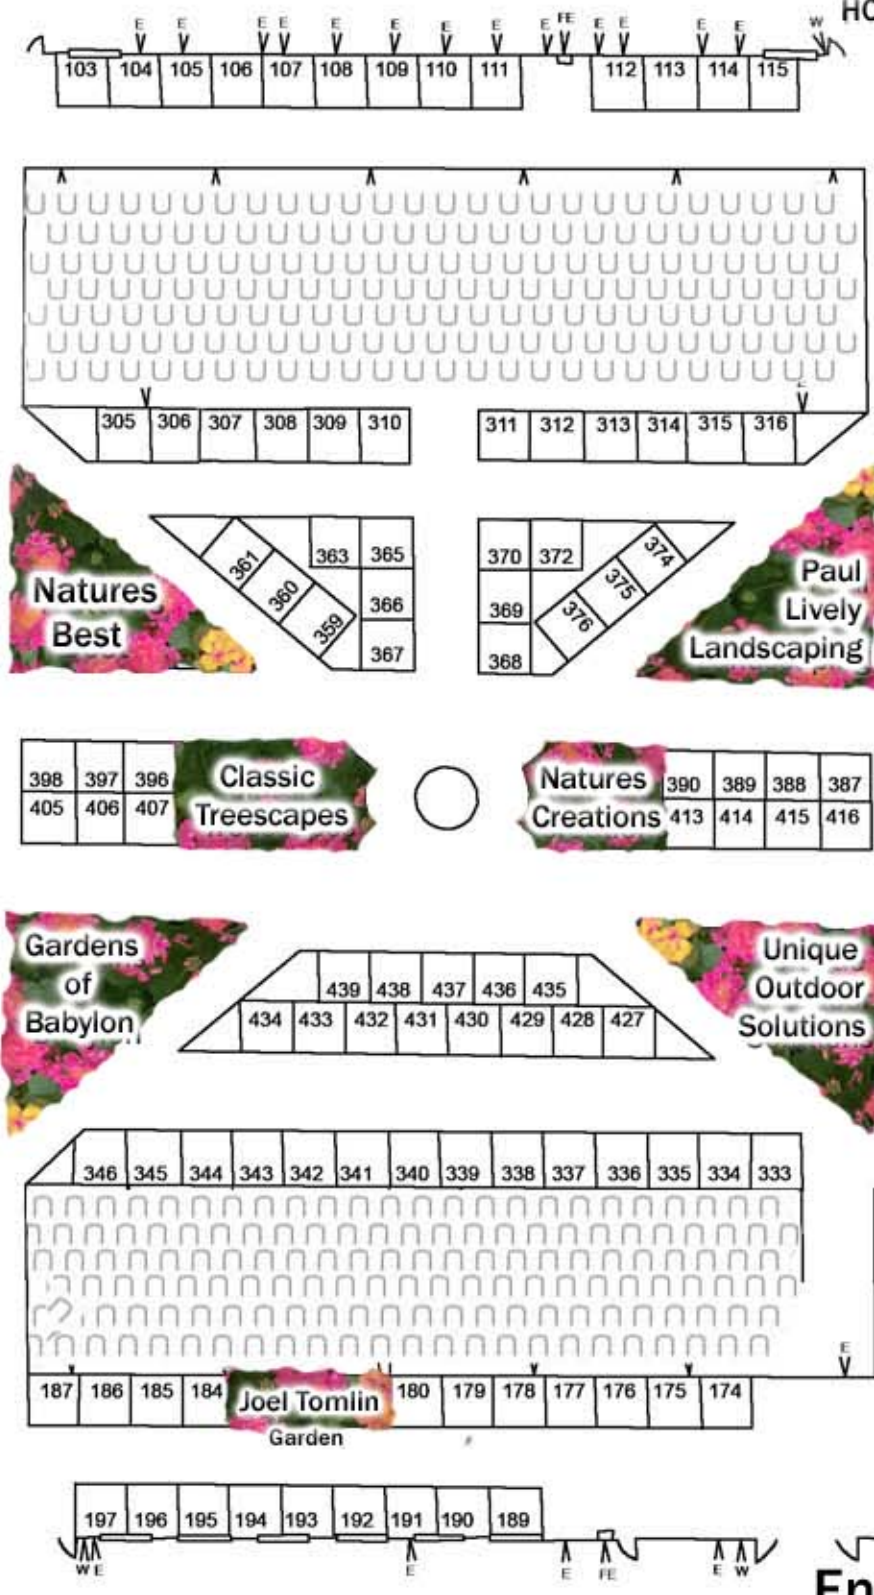

HC Entrance + Plant & Pkg Pick-up

Plant Drop-off & Holding

Restrooms

Backyard Magicians

Riverbend Nurseries

Mike Hayes Landscaping

Restrooms

Gold Star Landscaping

Michael Holt Landscape

Entrance

2-20-06 BOB MUND
 2-1-10 SARA J. ODY